
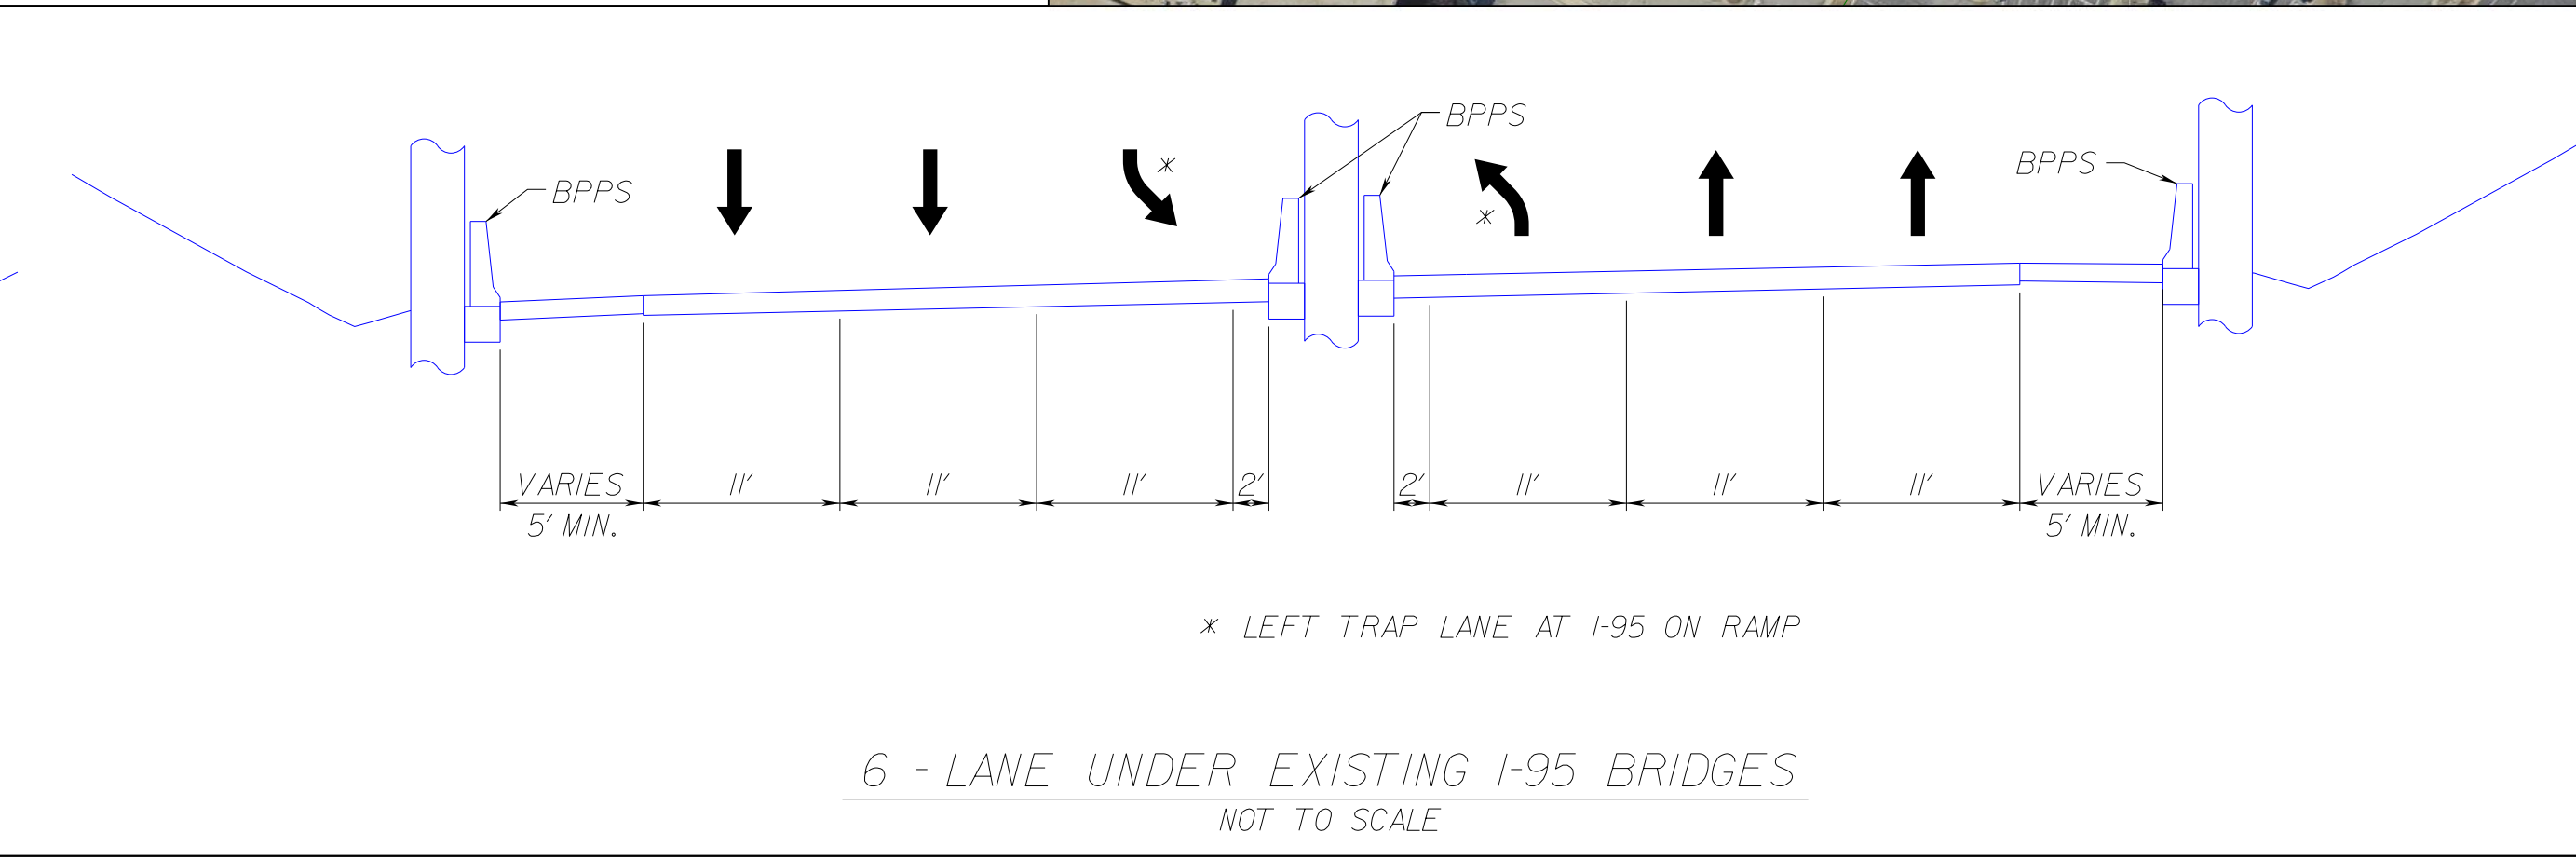
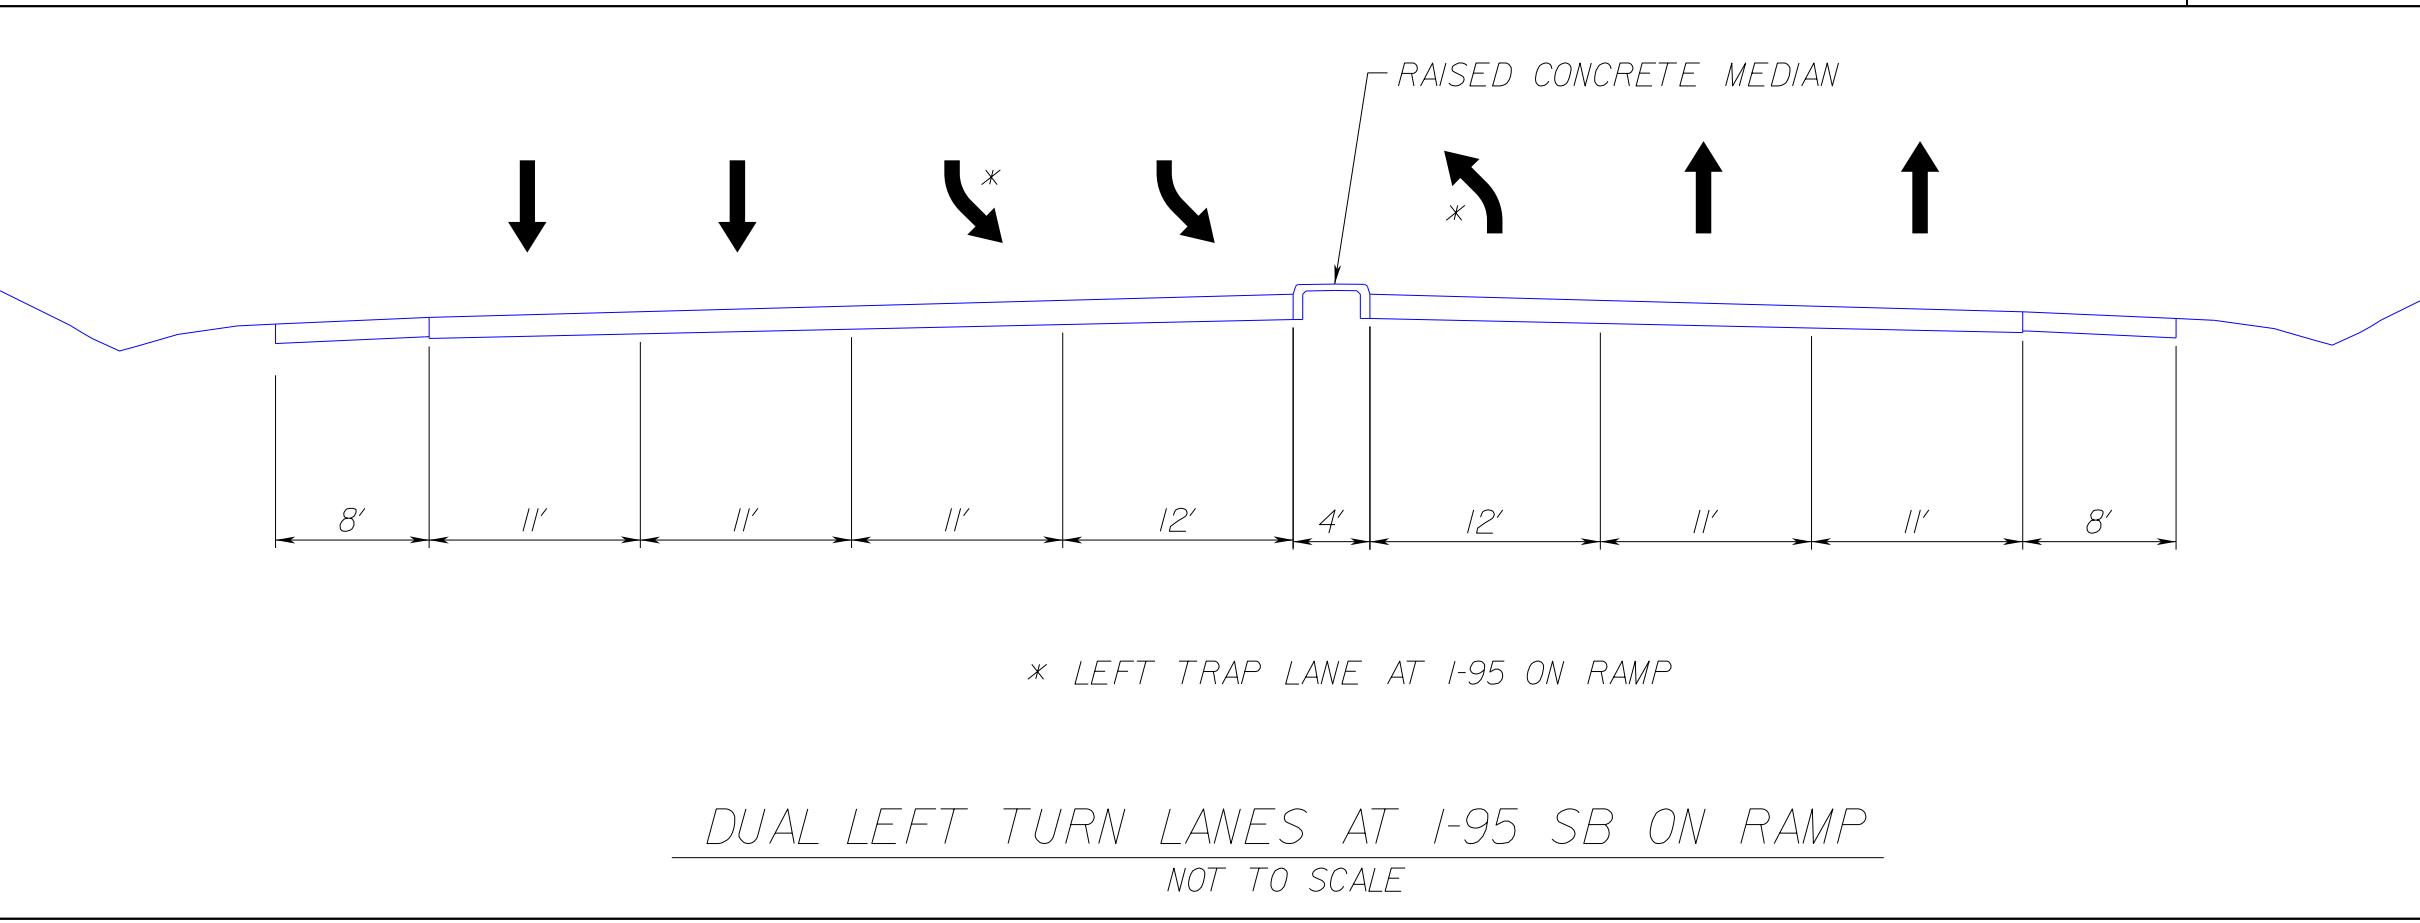


LEGEND

PROPOSED SSRD5 SB ON-RAMP IMPROVEMENTS (ELEMENTS INCLUDED IN COST ESTIMATE)		DENOTES PROPOSED ASPHALT PAVEMENT	
UPC 110914 IMPROVEMENTS (SHOWN FOR INFORMATIONAL PURPOSES, NOT INCLUDED IN COST ESTIMATE)		DENOTES PAVEMENT MILL AND OVERLAY	
UPS 119112 NB ON-RAMP IMPROVEMENTS (NOT INCLUDED IN COST ESTIMATE)		DENOTES CONCRETE SIDEWALK / MEDIAN	
PROPOSED IMPROVEMENTS TO BE COMPLETED BY OTHERS (NOT INCLUDED IN COST ESTIMATE)		DENOTES GRASS MEDIAN	

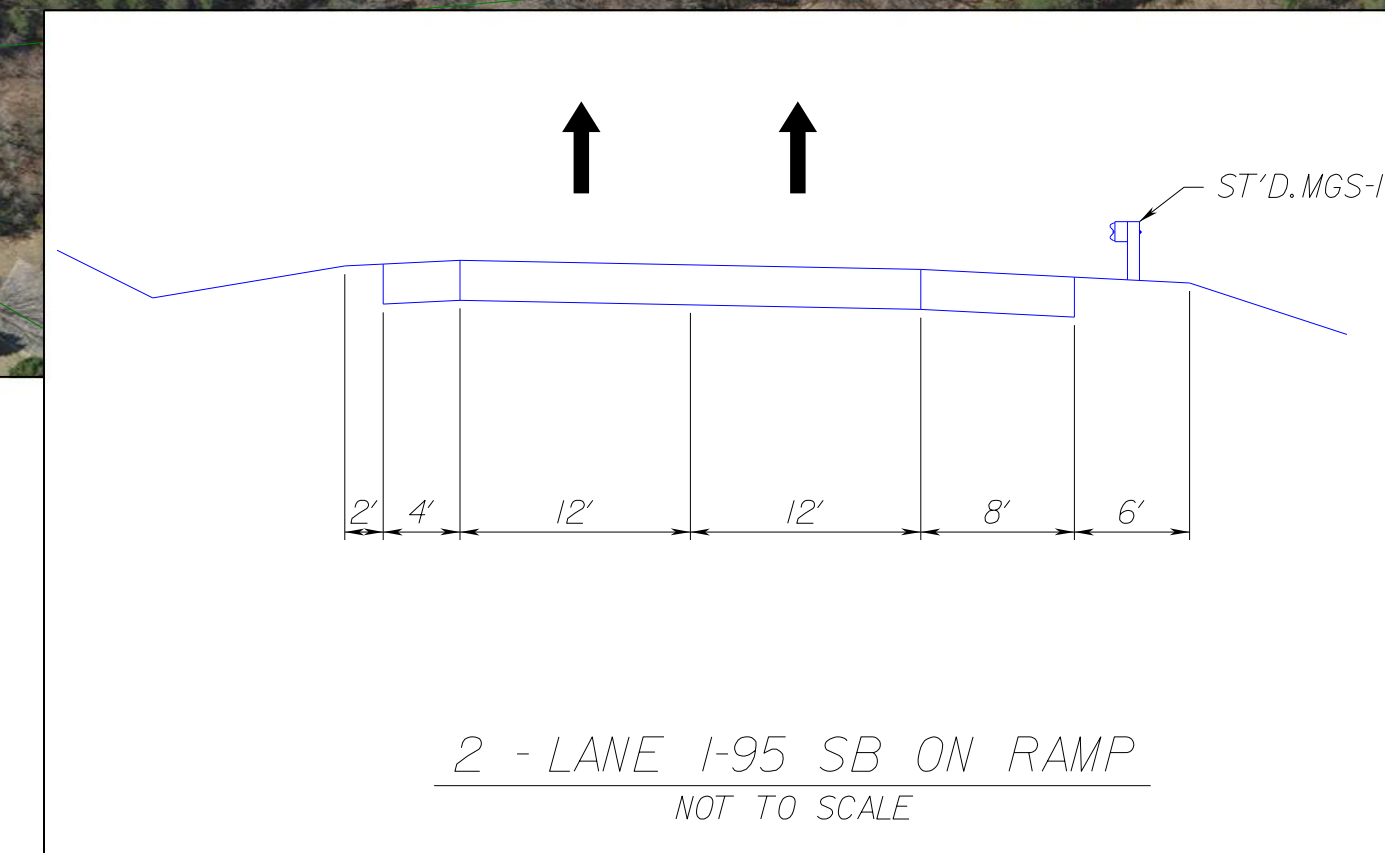

CONCEPTUAL SKETCH - SSRD5
JUNE 9, 2022

ACCESS STUDY FOR I-95 INTERCHANGE
AT ROUTE 1

I-95 ACCESS SB RAMP
TWO LANE ON RAMP